



SCALE:- 1:1250

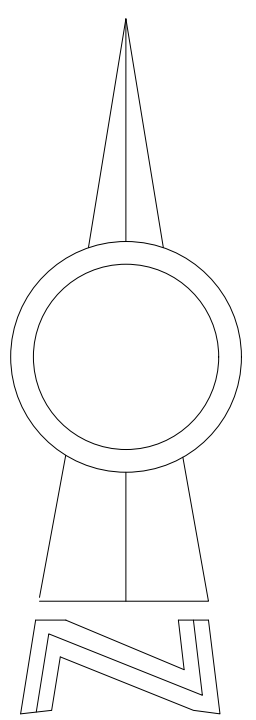

This drawing is copyright.
 It is sent to you in confidence and must not be reproduced or disclosed to third parties without our prior permission.
 Do not scale from this drawing.
 This drawing is to be read in conjunction with all relevant consultants, specialist manufacturers drawings and specifications.
 Any discrepancies in dimensions or details on or between these drawings should be drawn to our attention.
 All dimensions are in millimetres unless noted otherwise.
 Any surveyed information incorporated within this drawing cannot be guaranteed as accurate unless confirmed by fixed dimension.

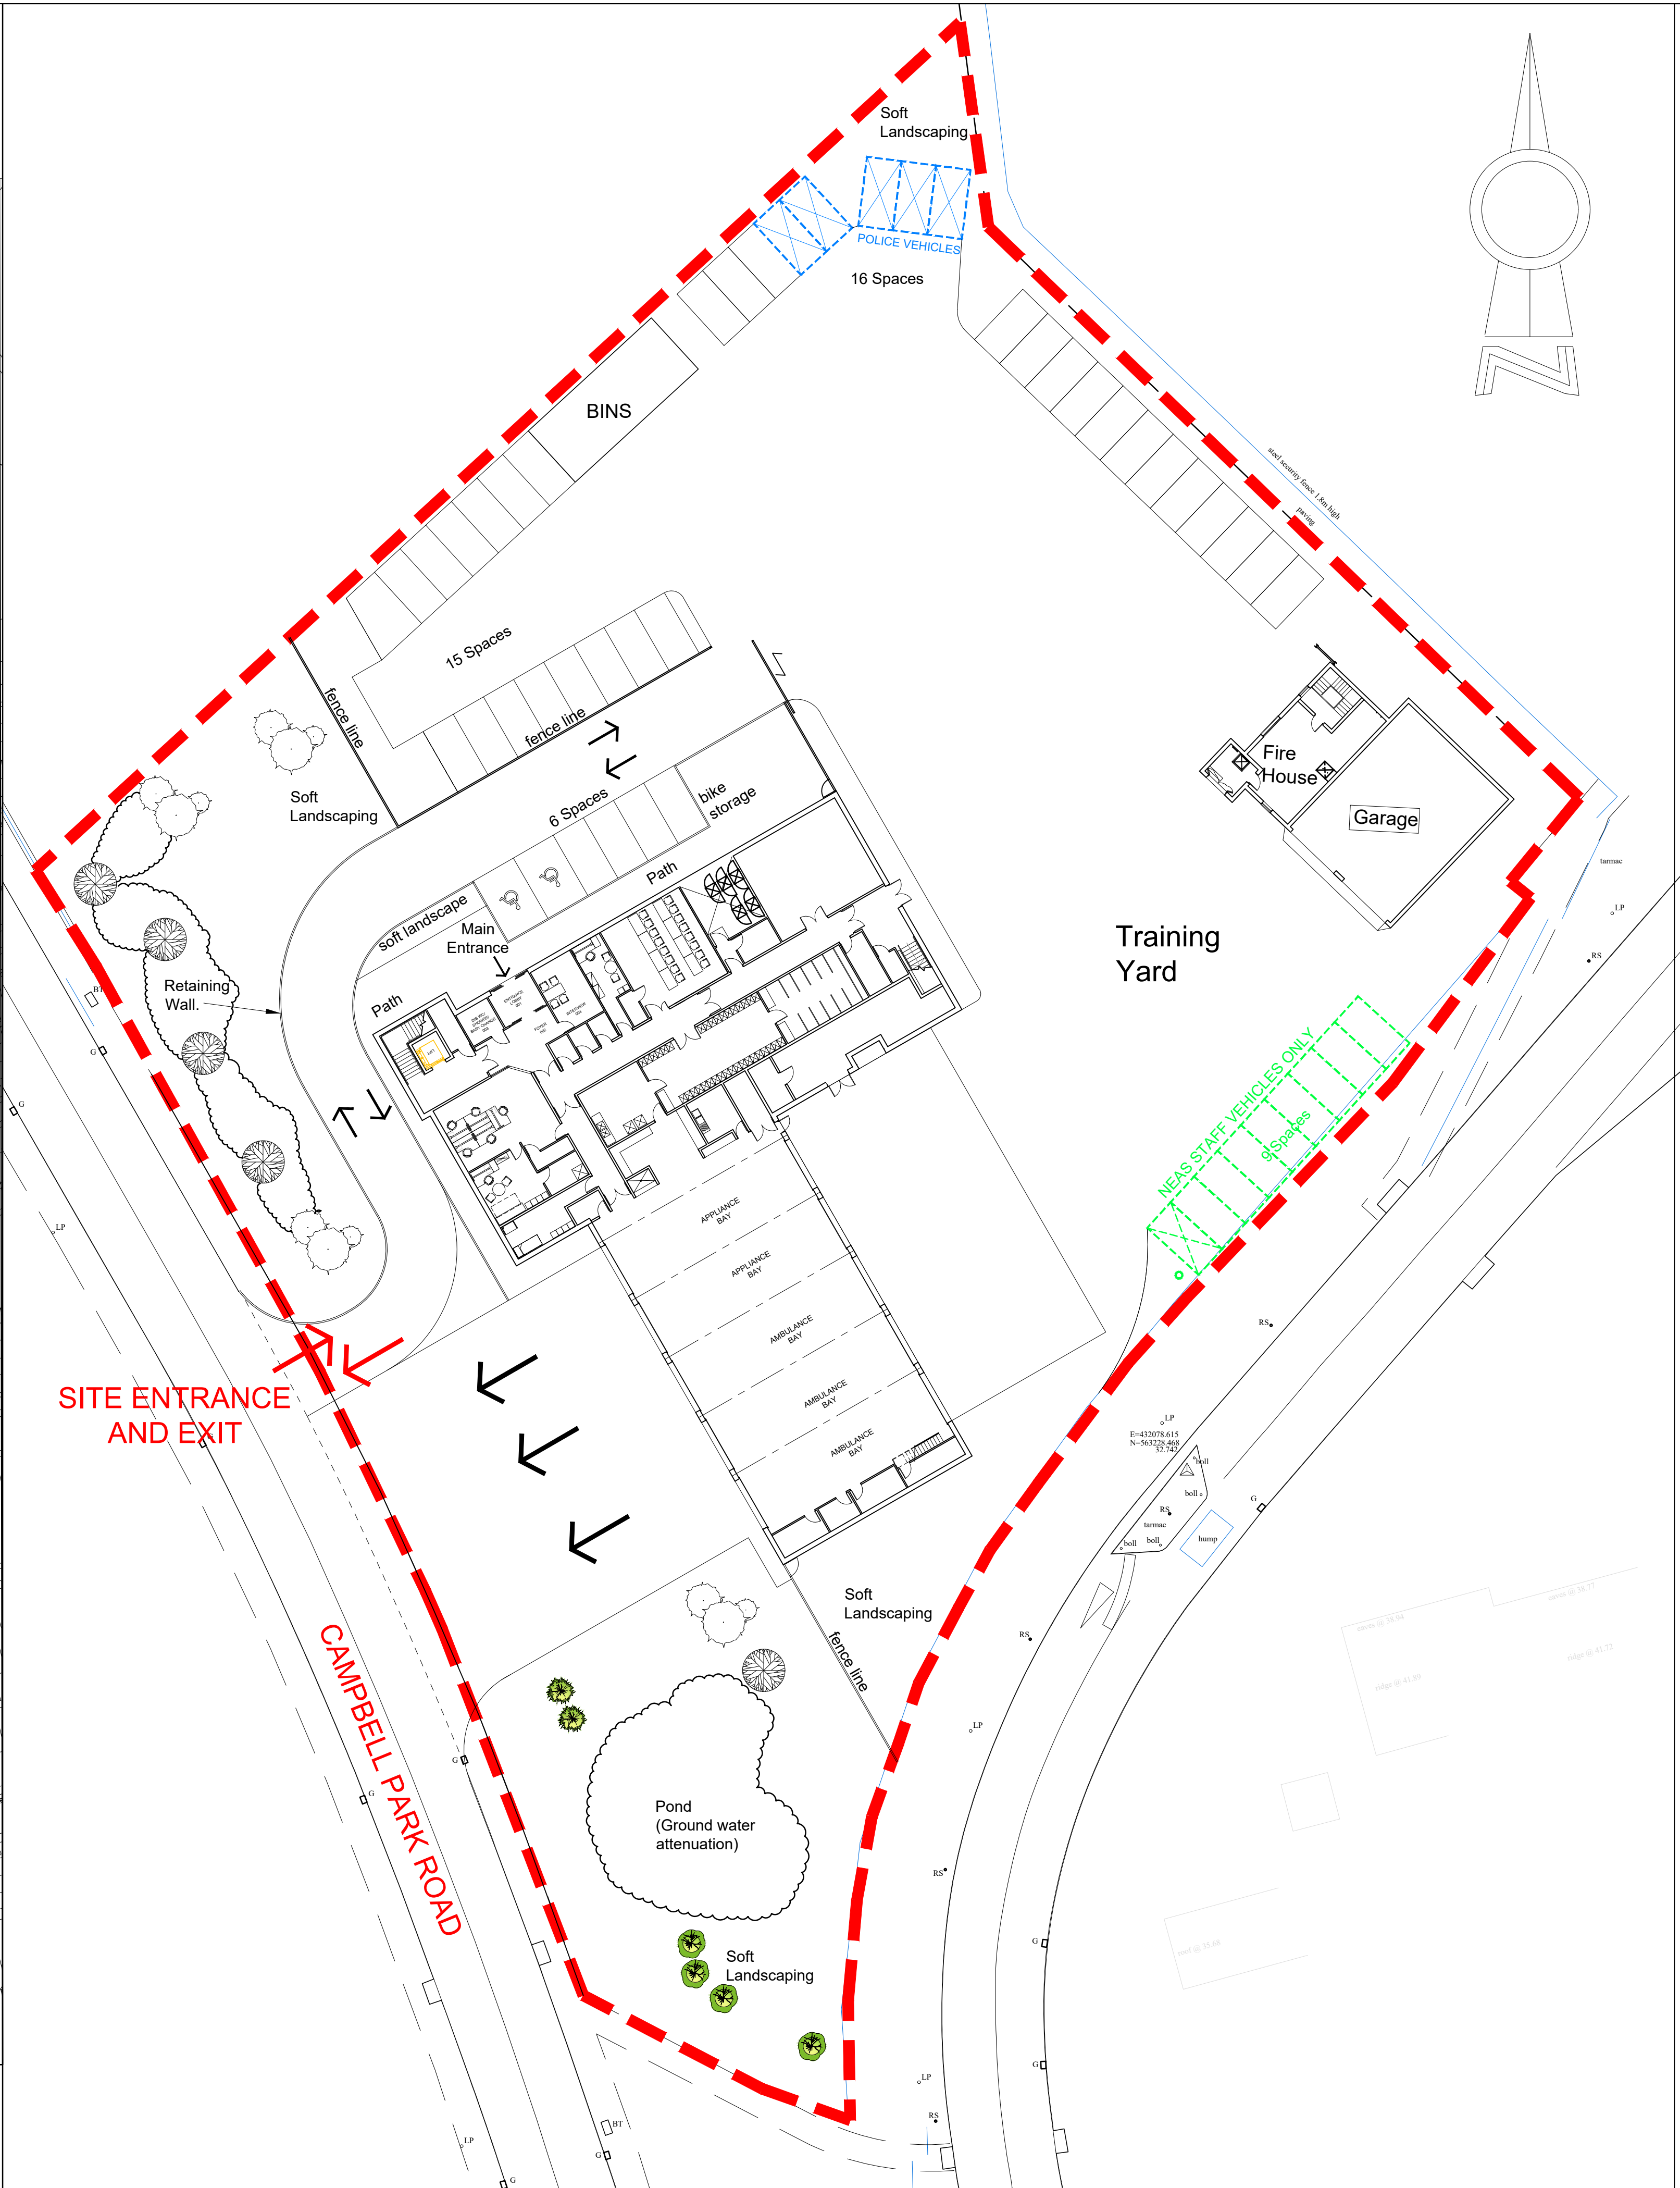

Tyne and Wear Fire and Rescue Service
Creating the Safest Community

location HEBBURN TRI STATION			
project CAMPBELL PARK ROAD			
drawing SKETCH SITE LAYOUT			
scale NTS	date 18-08-2021	drawing No. 21-15-19	revision.
project leader AW	drawn by KC		
ANDREW WARREN BSc(Hons) tel:- 01914441500 HEAD OF ESTATES and FACILITIES DEPARTMENT. Service Headquarters, Nissan Way, Barmston Mere, Sunderland. SR5 3QY			